

COURTHOUSE ANNEX

- Exterior:

- Not Shown* - 1. One (1) exterior camera covering River St, (front door) and approach leading to door.
- Not Shown* - 2. One (1) exterior camera covering the North side of the employee entrance door and parking lot entrance.
- Not Shown* - 3. One (1) exterior camera covering the South side of the employee entrance door and approach leading to door.

- Interior:


- 4. One (1) interior camera which covers ingress and egress of the River St. (front door) and security screening.
- 5. One (1) interior camera which covers employee entrance foyer and elevator door.
- Not Shown* - 6. One (1) interior camera to cover the inside of elevator #1.
- 7. Two (2) interior cameras in the second floor hall covering the stairwell and elevator entrances and entry doors (front and rear) of the Assessment Office.
- 8. One (1) interior camera to cover the Assessment Office front desk.



CREATIVE
BUSINESS
INTERIORS

210 DIVISION ST.
KINGSTON, PA 18704
(570) 288-7211
FAX: 570-288-8553

LUZERNE COUNTY
ANNEX BLDG
FIRST FLOOR

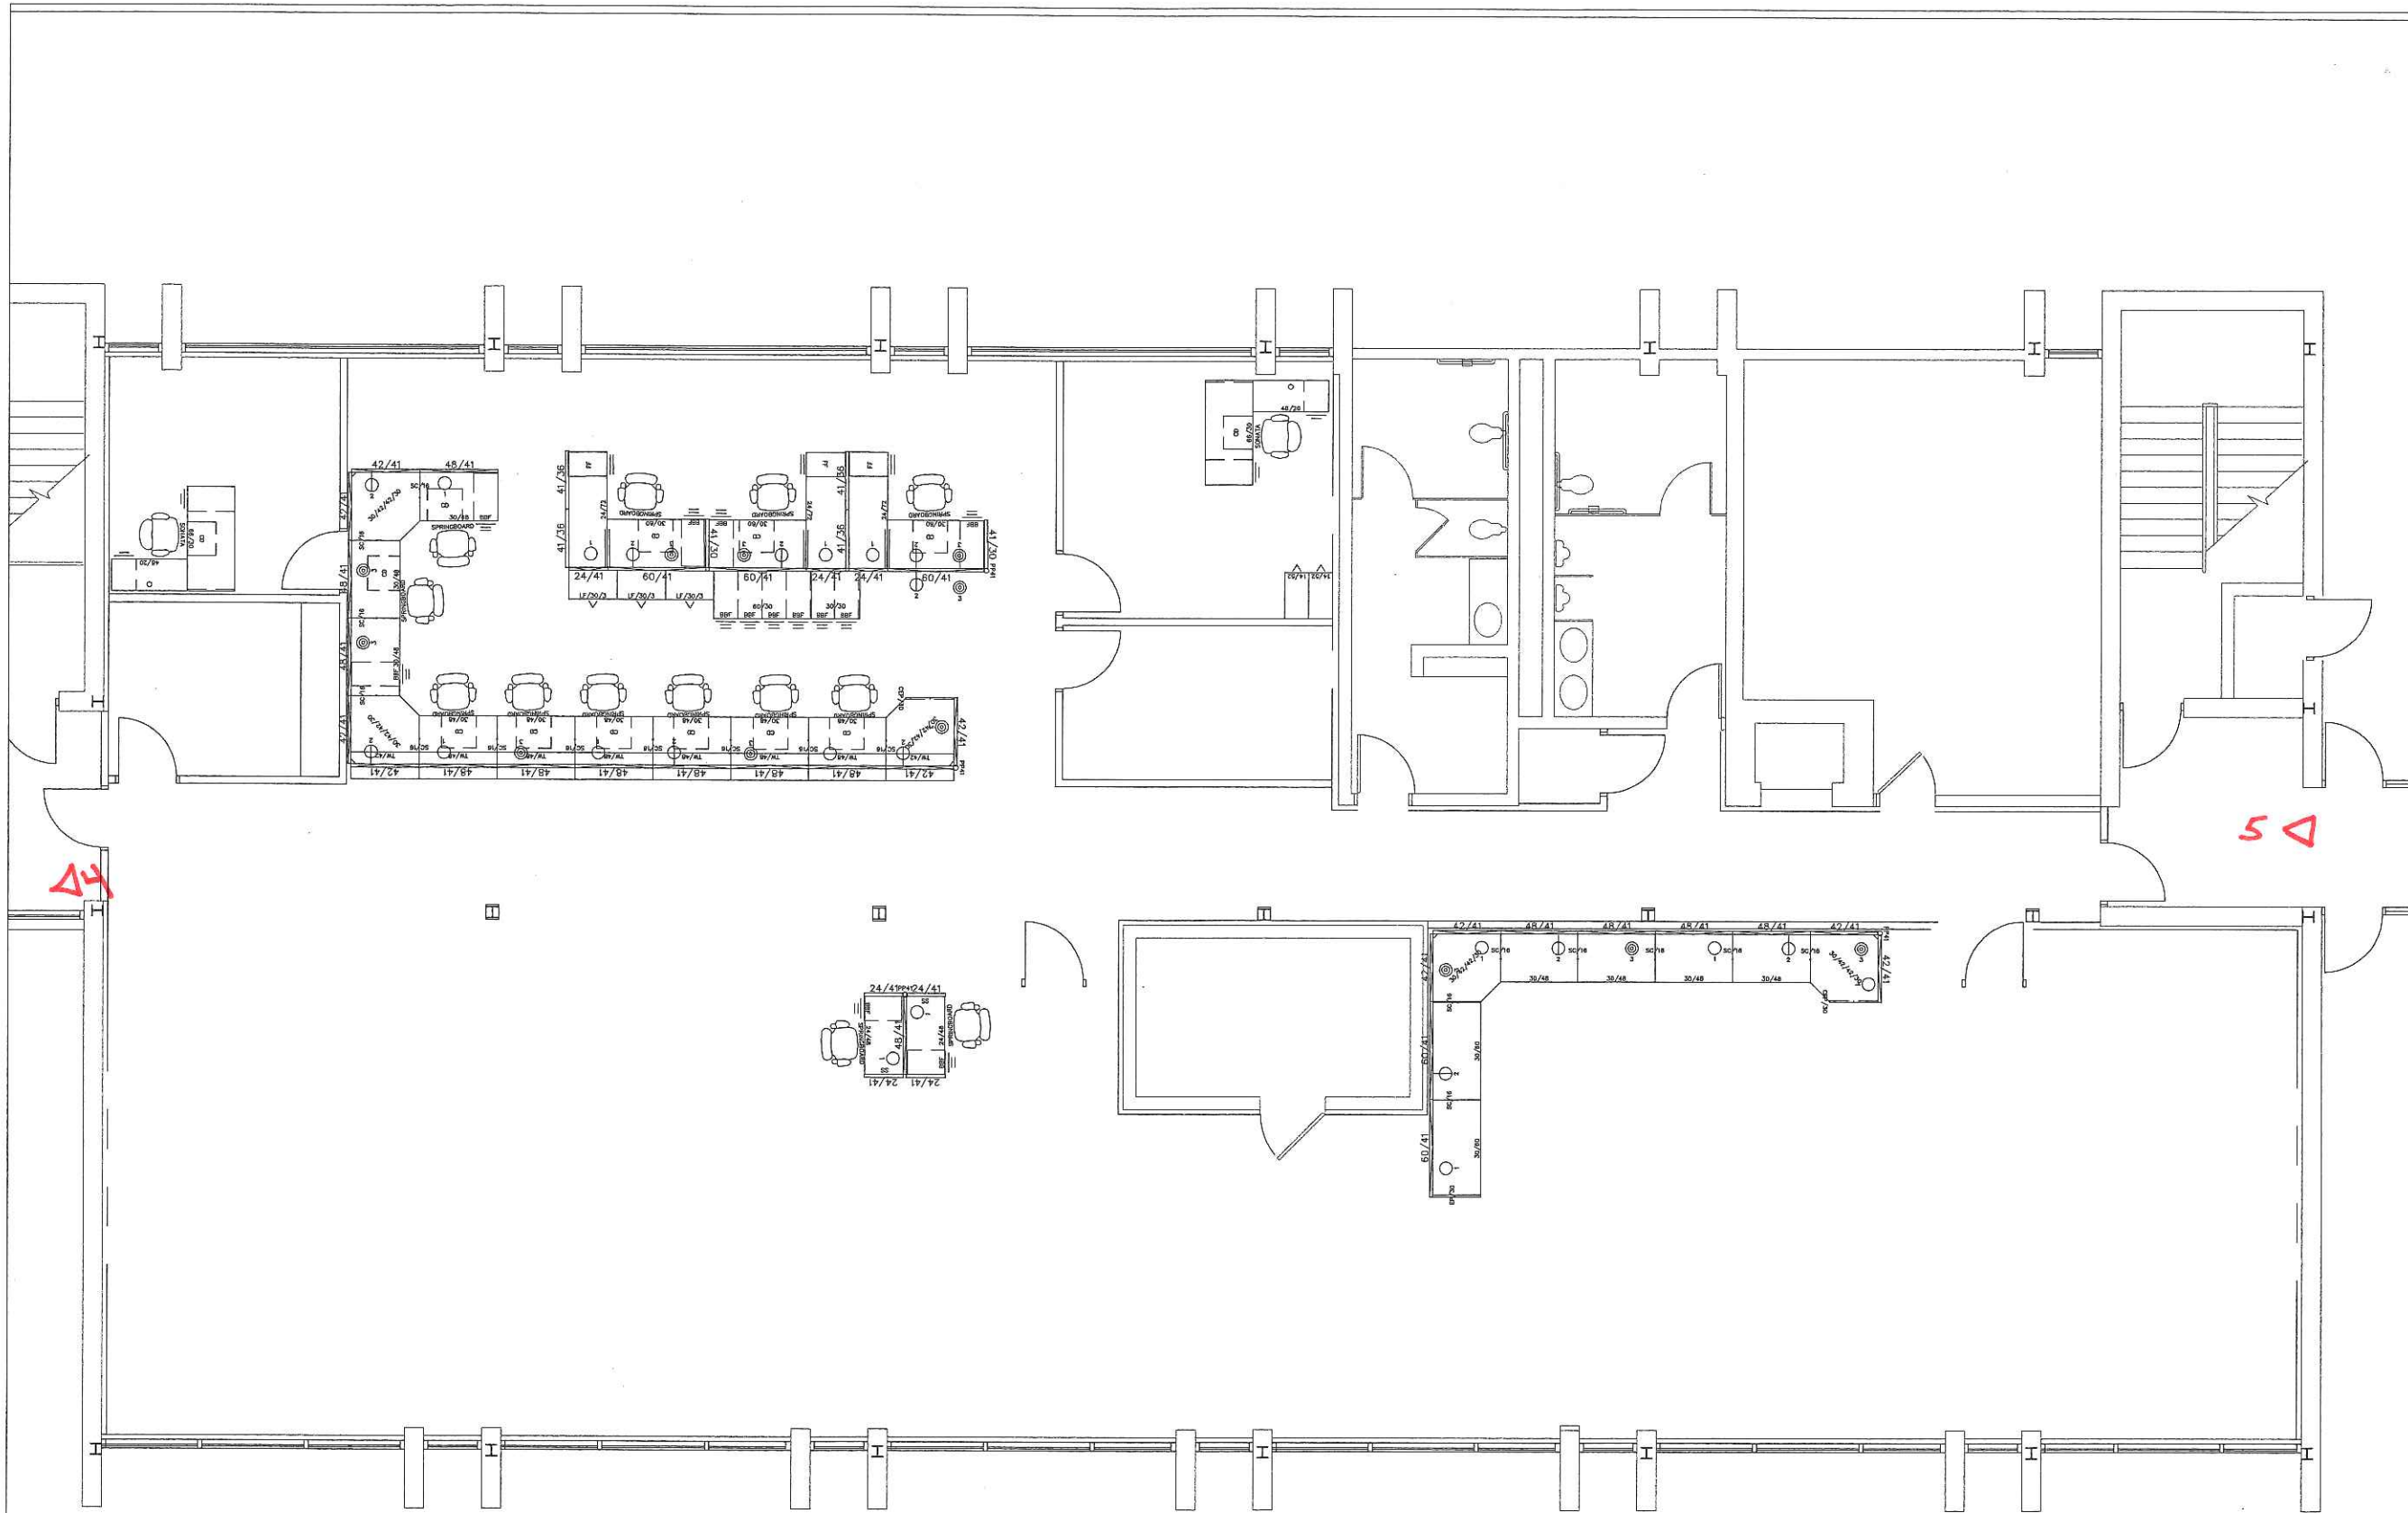

DATE: 2/24/06

SCALE: 1/4" = 1'-0"

DRAWN BY: VEF

QUOTE#:

REVISED:

NOTE: DRAWINGS ARE TO BE USED FOR FURNITURE PLACEMENT ONLY. DO NOT USE AS STRUCTURAL DRAWINGS.

ACAD FILE#: Customer Dwg\LuernCounty\Annex\CBIFURNITURE\ANS-REV.DWG

